


PROPOSED RIGHT OF WAY ACQUISITION					
PARCEL NUMBER	PROPERTY OWNER	PARCEL BEFORE ACQUISITION	R/W ACQUISITION AREA	PARCEL AFTER ACQUISITION	DEED REFERENCE
① 024143-000-000	PORT BLAKELY TREE FARMS LDT PT	40.0 ACRES	.17 ACRES	39.83 ACRES	AFN #3393617
② 024256-003-000	THODE, ROBERT J	68.32 ACRES	.12 ACRES	68.20 ACRES	DEED VOL. 565 PG.661
PERMANENT EASEMENTS					
Ⓐ					
Ⓑ					
TEMPORARY CONSTRUCTION EASEMENTS					
Ⓒ			EASEMENT AREA		
Ⓓ					
Ⓔ					
Ⓕ					

T15N R4W

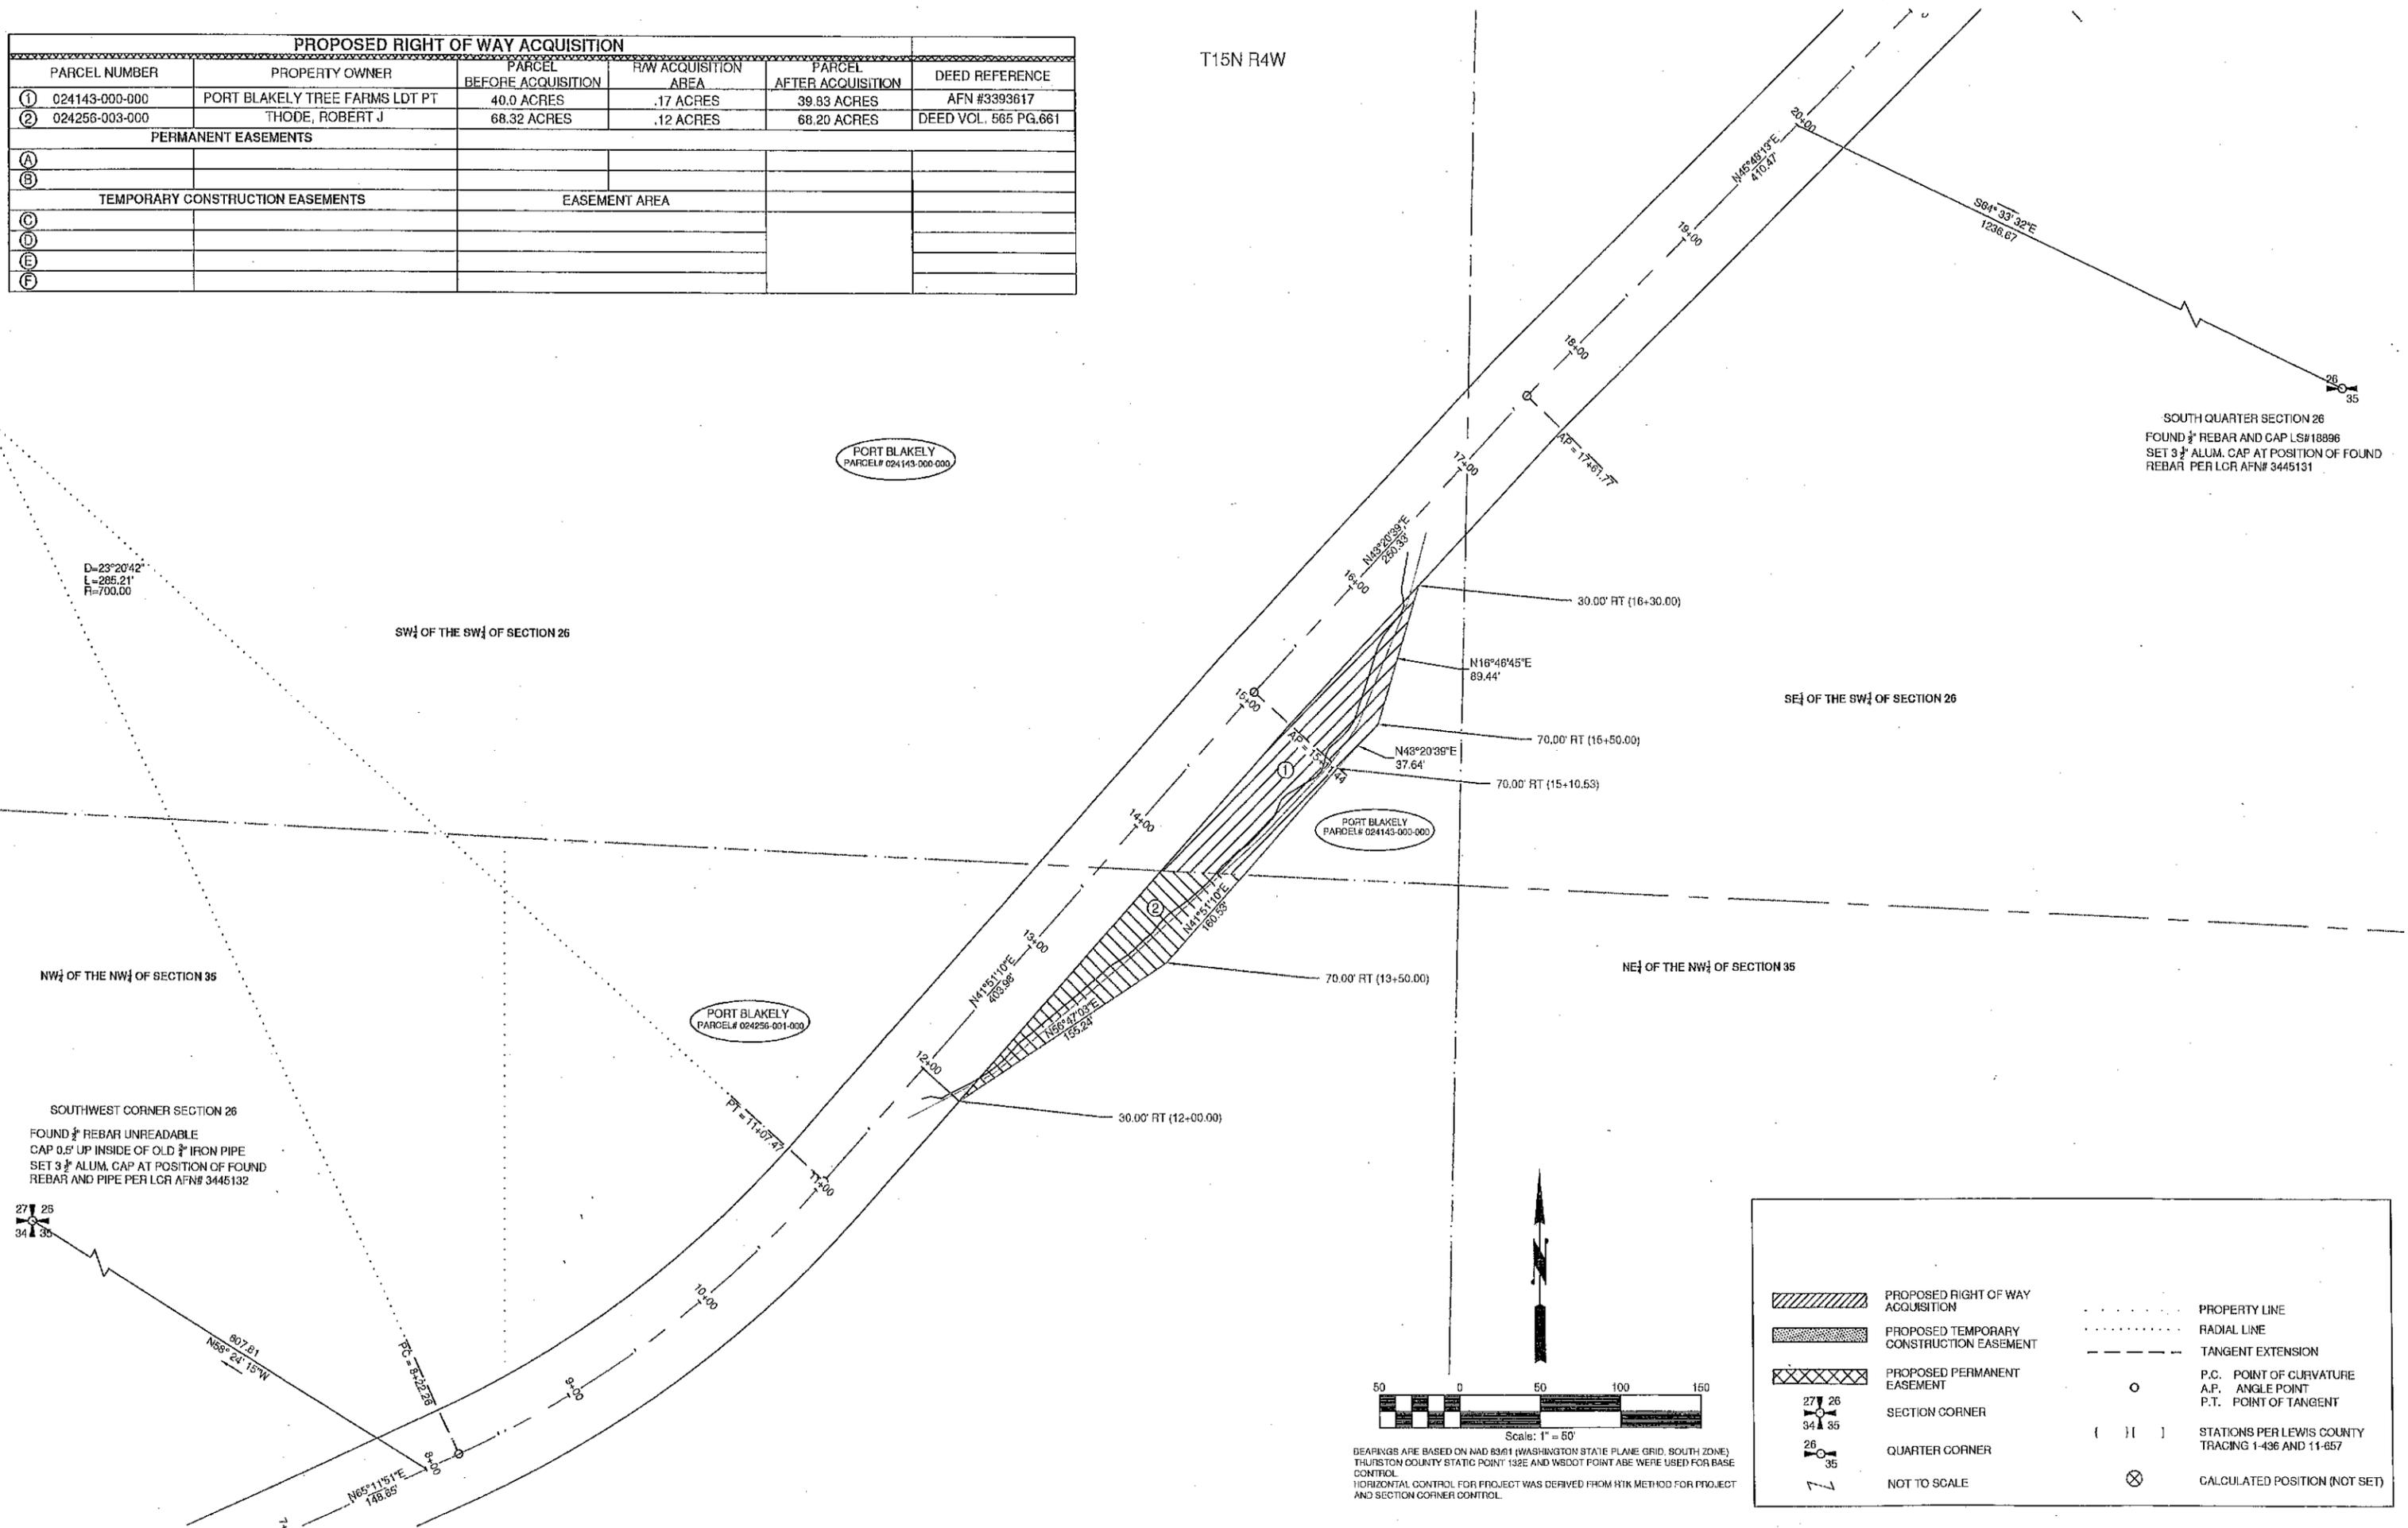

SOUTH QUARTER SECTION 26
 FOUND 3/4" REBAR AND CAP L.S.# 18896
 SET 3/4" ALUM. CAP AT POSITION OF FOUND
 REBAR PER LCR AFN# 3445131

D=23°20'42"
 L=285.21'
 R=700.00

SW 1/4 OF THE SW 1/4 OF SECTION 26


SE 1/4 OF THE SW 1/4 OF SECTION 26

NW 1/4 OF THE NW 1/4 OF SECTION 35

NE 1/4 OF THE NW 1/4 OF SECTION 35

SOUTHWEST CORNER SECTION 26

FOUND 3/4" REBAR UNREADABLE
 CAP 0.5' UP INSIDE OF OLD 3/4" IRON PIPE
 SET 3/4" ALUM. CAP AT POSITION OF FOUND
 REBAR AND PIPE PER LCR AFN# 3445132

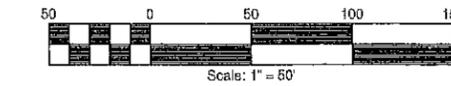

BEARINGS ARE BASED ON NAD 83/11 (WASHINGTON STATE PLANE GRID, SOUTH ZONE)
 THURSTON COUNTY STATIC POINT 132E AND WSDOT POINT ABE WERE USED FOR BASE
 CONTROL
 HORIZONTAL CONTROL FOR PROJECT WAS DERIVED FROM RTK METHOD FOR PROJECT
 AND SECTION CORNER CONTROL

	PROPOSED RIGHT OF WAY ACQUISITION		PROPERTY LINE
	PROPOSED TEMPORARY CONSTRUCTION EASEMENT		RADIAL LINE
	PROPOSED PERMANENT EASEMENT		TANGENT EXTENSION
	SECTION CORNER		P.C. POINT OF CURVATURE
	QUARTER CORNER		A.P. ANGLE POINT
	NOT TO SCALE		P.T. POINT OF TANGENT
			STATIONS PER LEWIS COUNTY TRACING 1-436 AND 11-657
			CALCULATED POSITION (NOT SET)